


# 8<sup>TH</sup> FLOOR

- FUNCTION ROOM 1
- FUNCTION ROOM 2
- FUNCTION ROOM 3
- GAMES ROOM
- KITCHEN

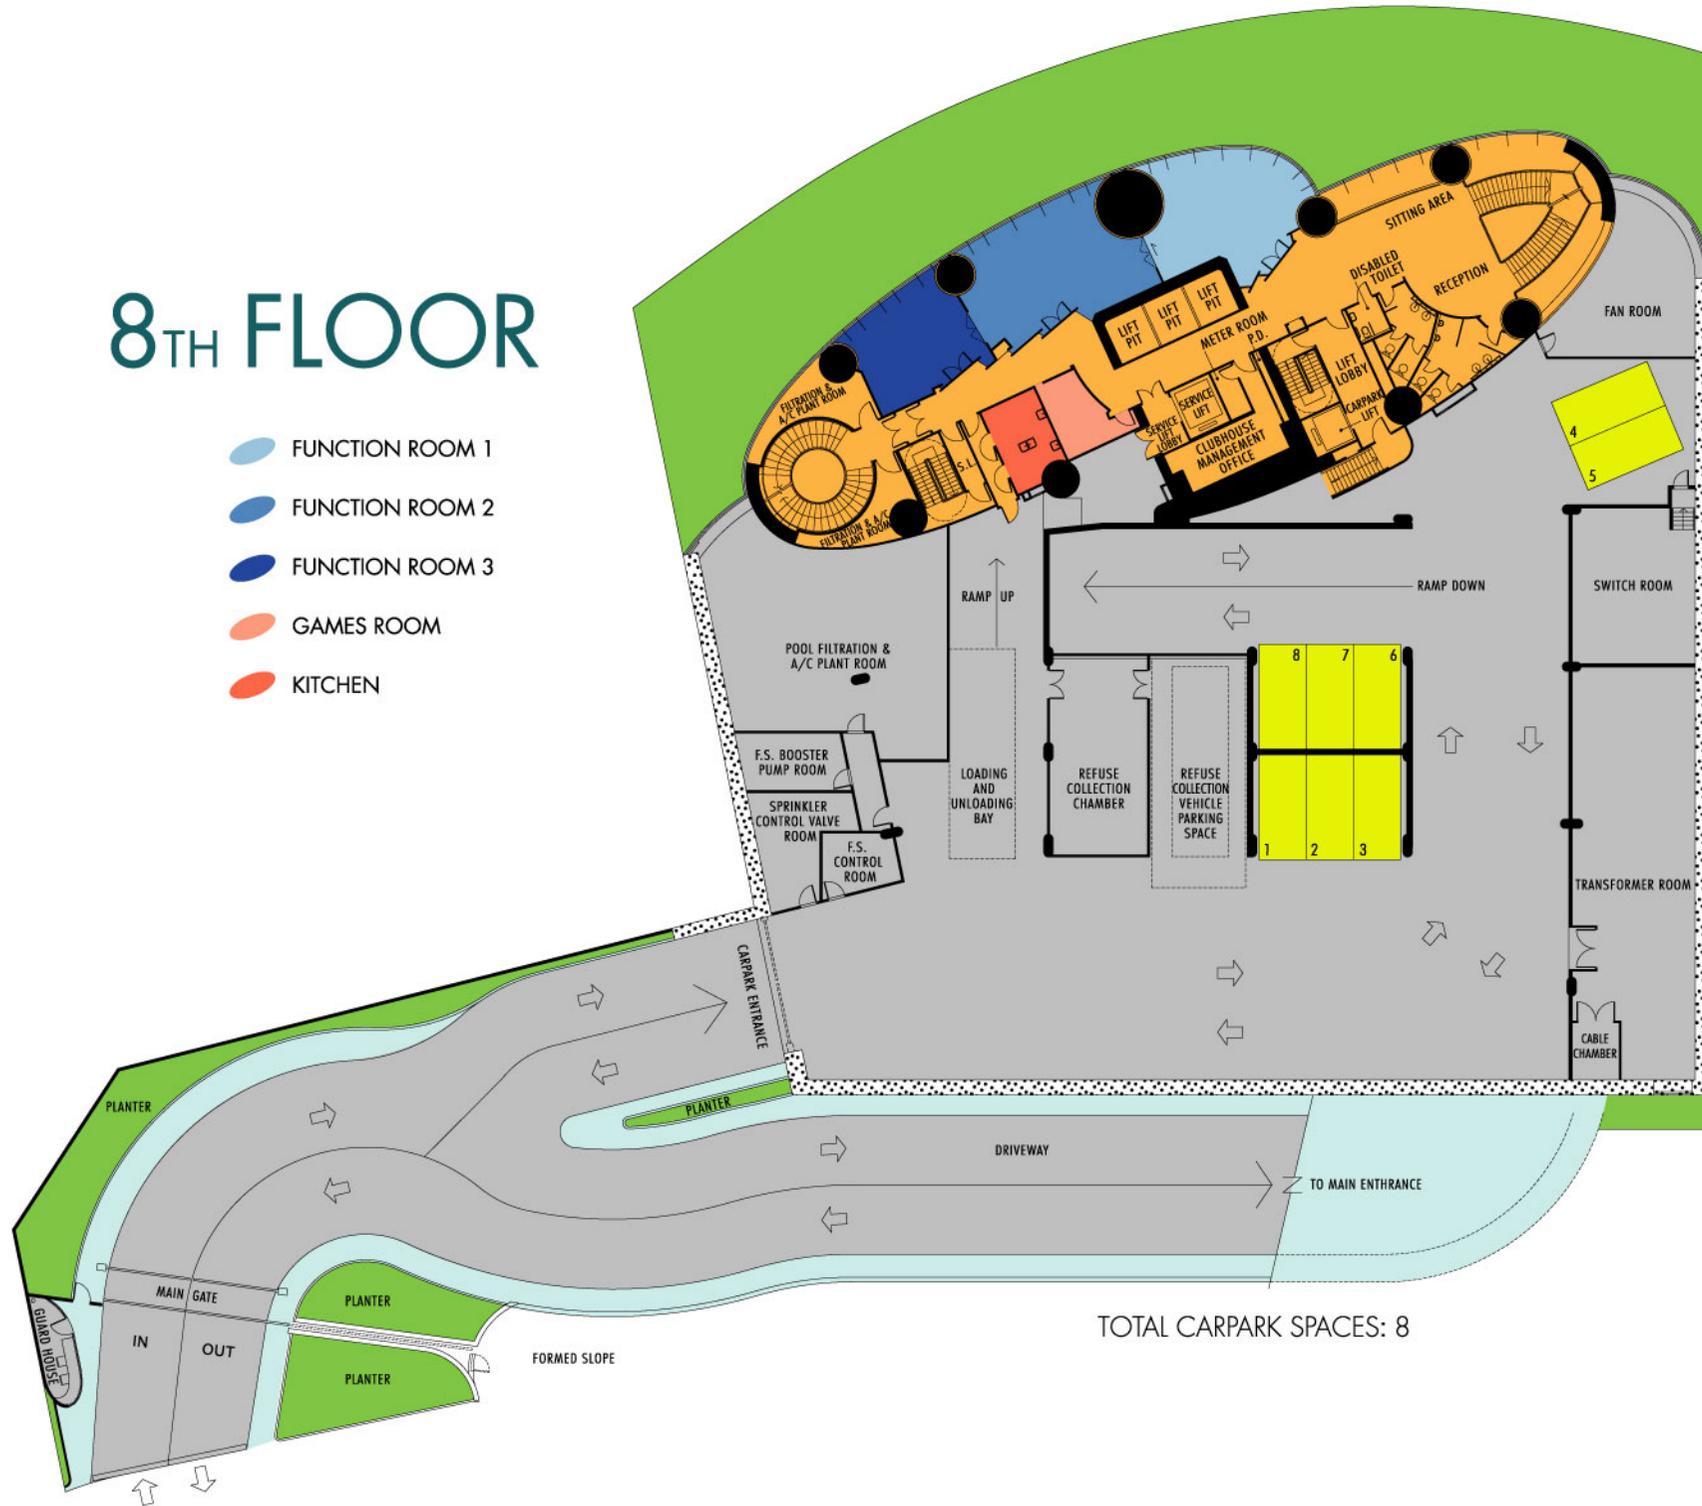

TOTAL CARPARK SPACES: 8



Scale 1:400

